


平面圖

Floor Plan

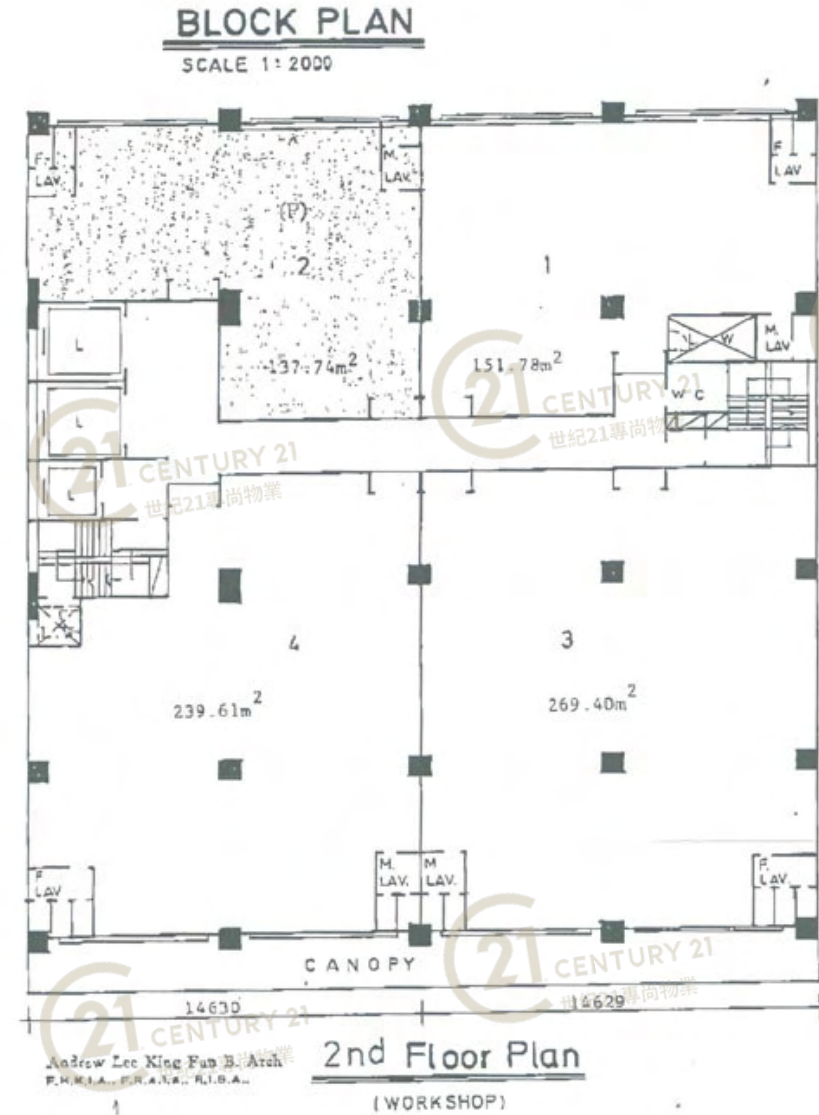

兆發工業大廈 Shiu Fat Industrial Building


NOT TO SCALE, FOR IDENTIFICATION PURPOSE ONLY

圖中所有數據比例，一概只作參考之用



平面圖

Floor Plan

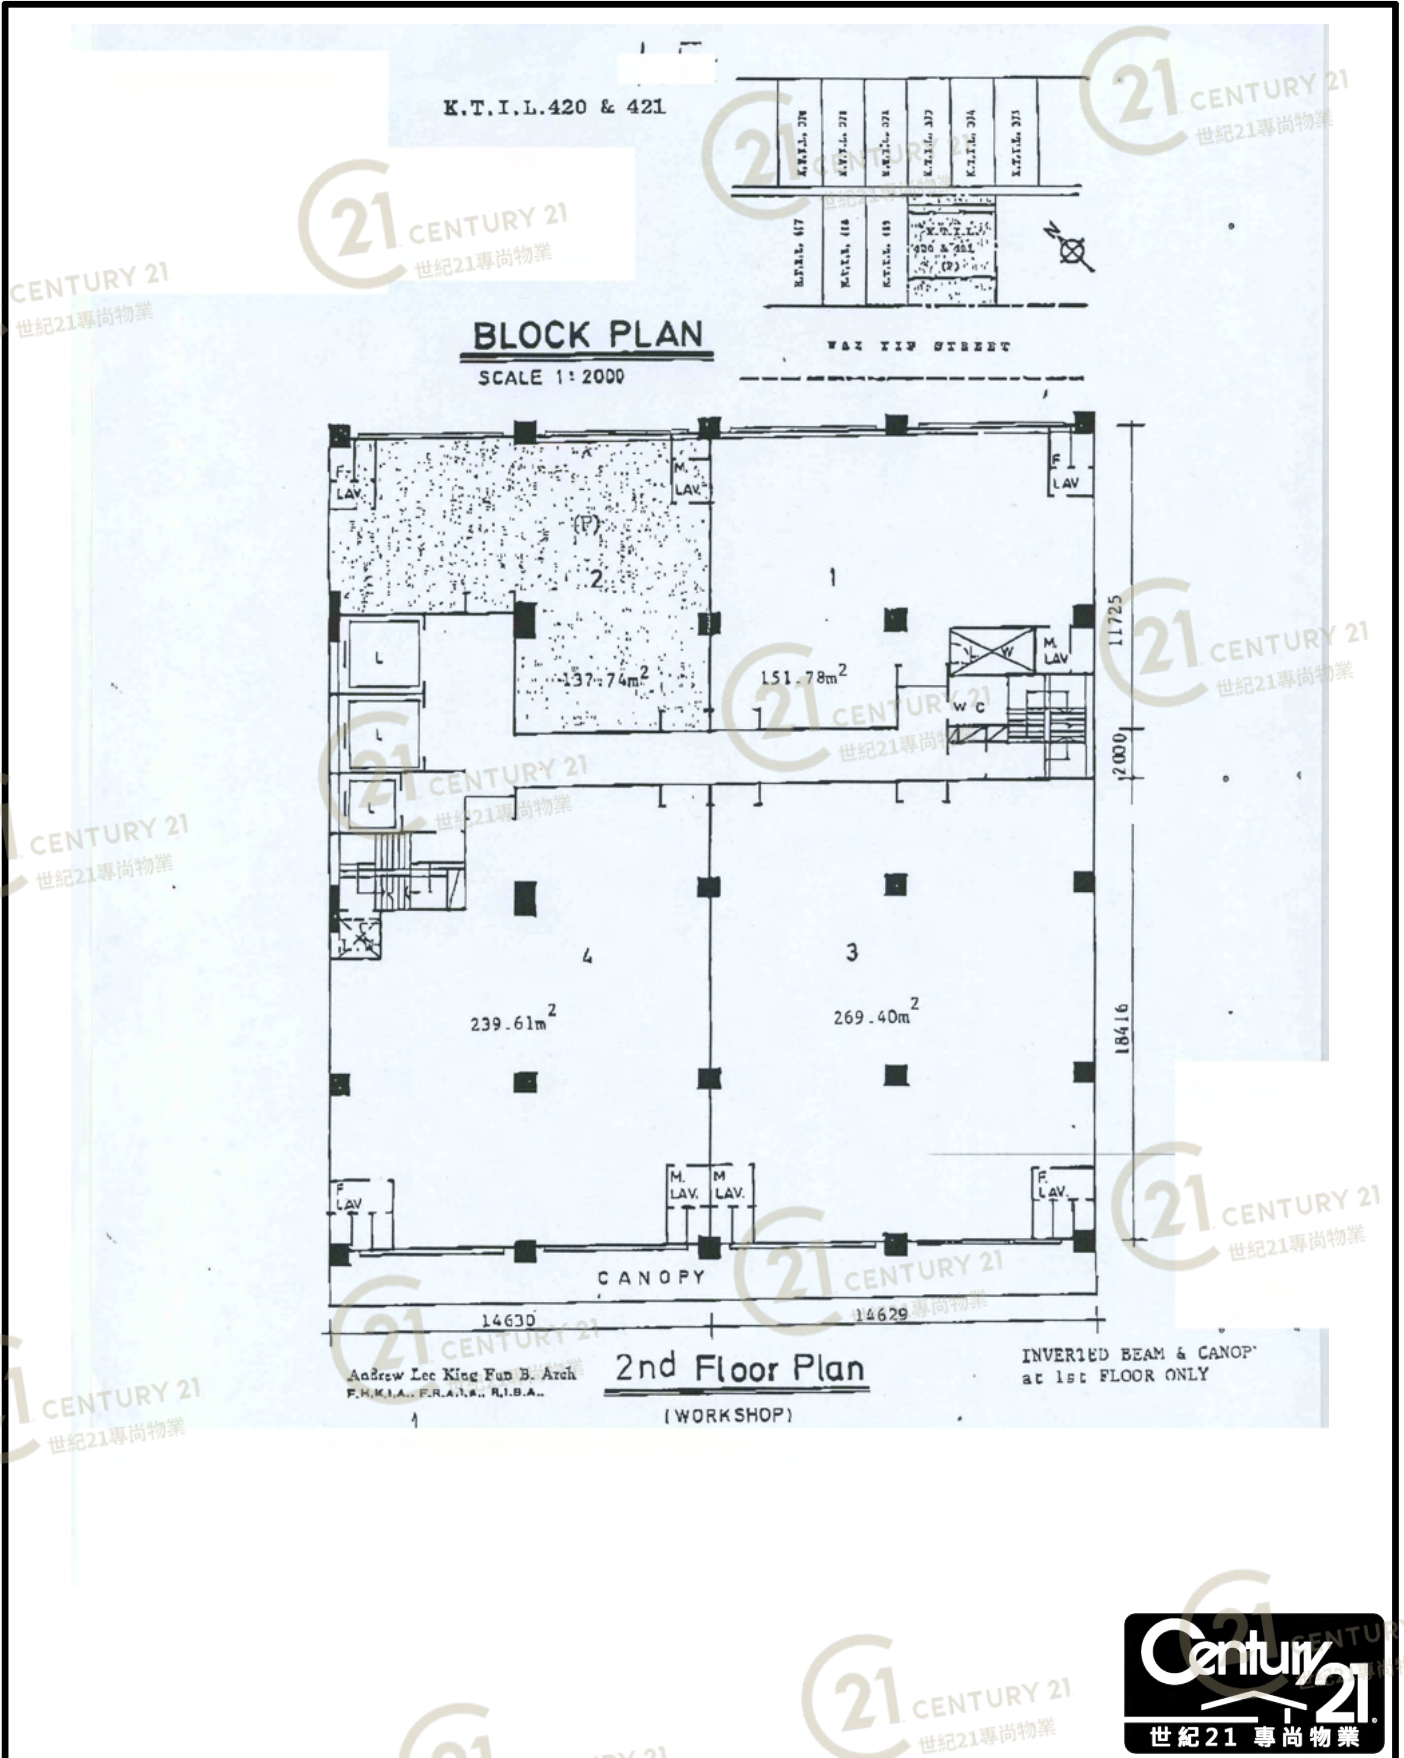

兆發工業大廈 Shiu Fat Industrial Building


NOT TO SCALE, FOR IDENTIFICATION PURPOSE ONLY

圖中所有數據比例, 一概只作參考之用



平面圖

Floor Plan

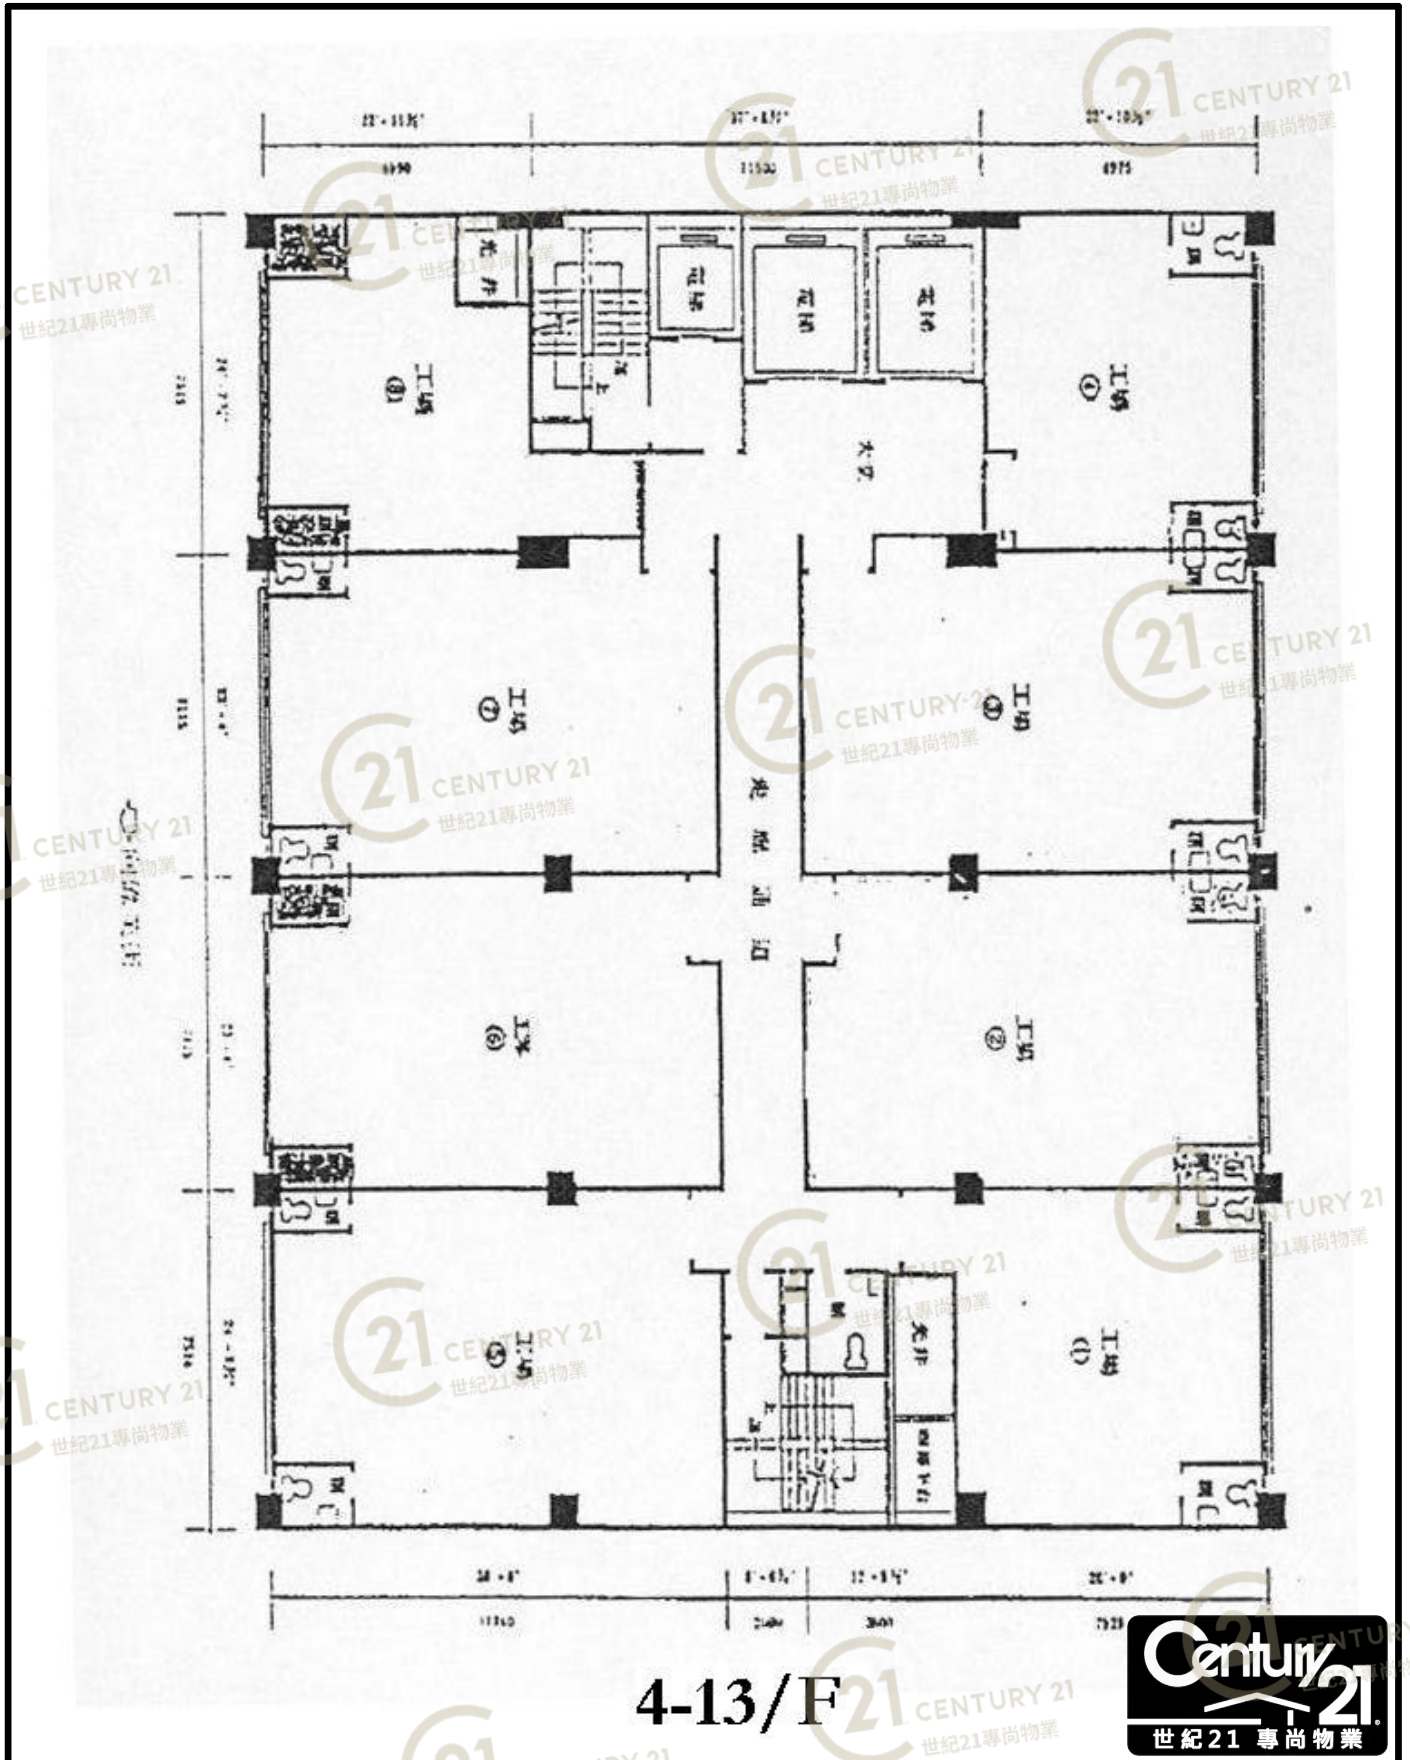

4-13/F




兆發工業大廈 Shiu Fat Industrial Building

NOT TO SCALE, FOR IDENTIFICATION PURPOSE ONLY

圖中所有數據比例，一概只作參考之用

平面圖

Floor Plan

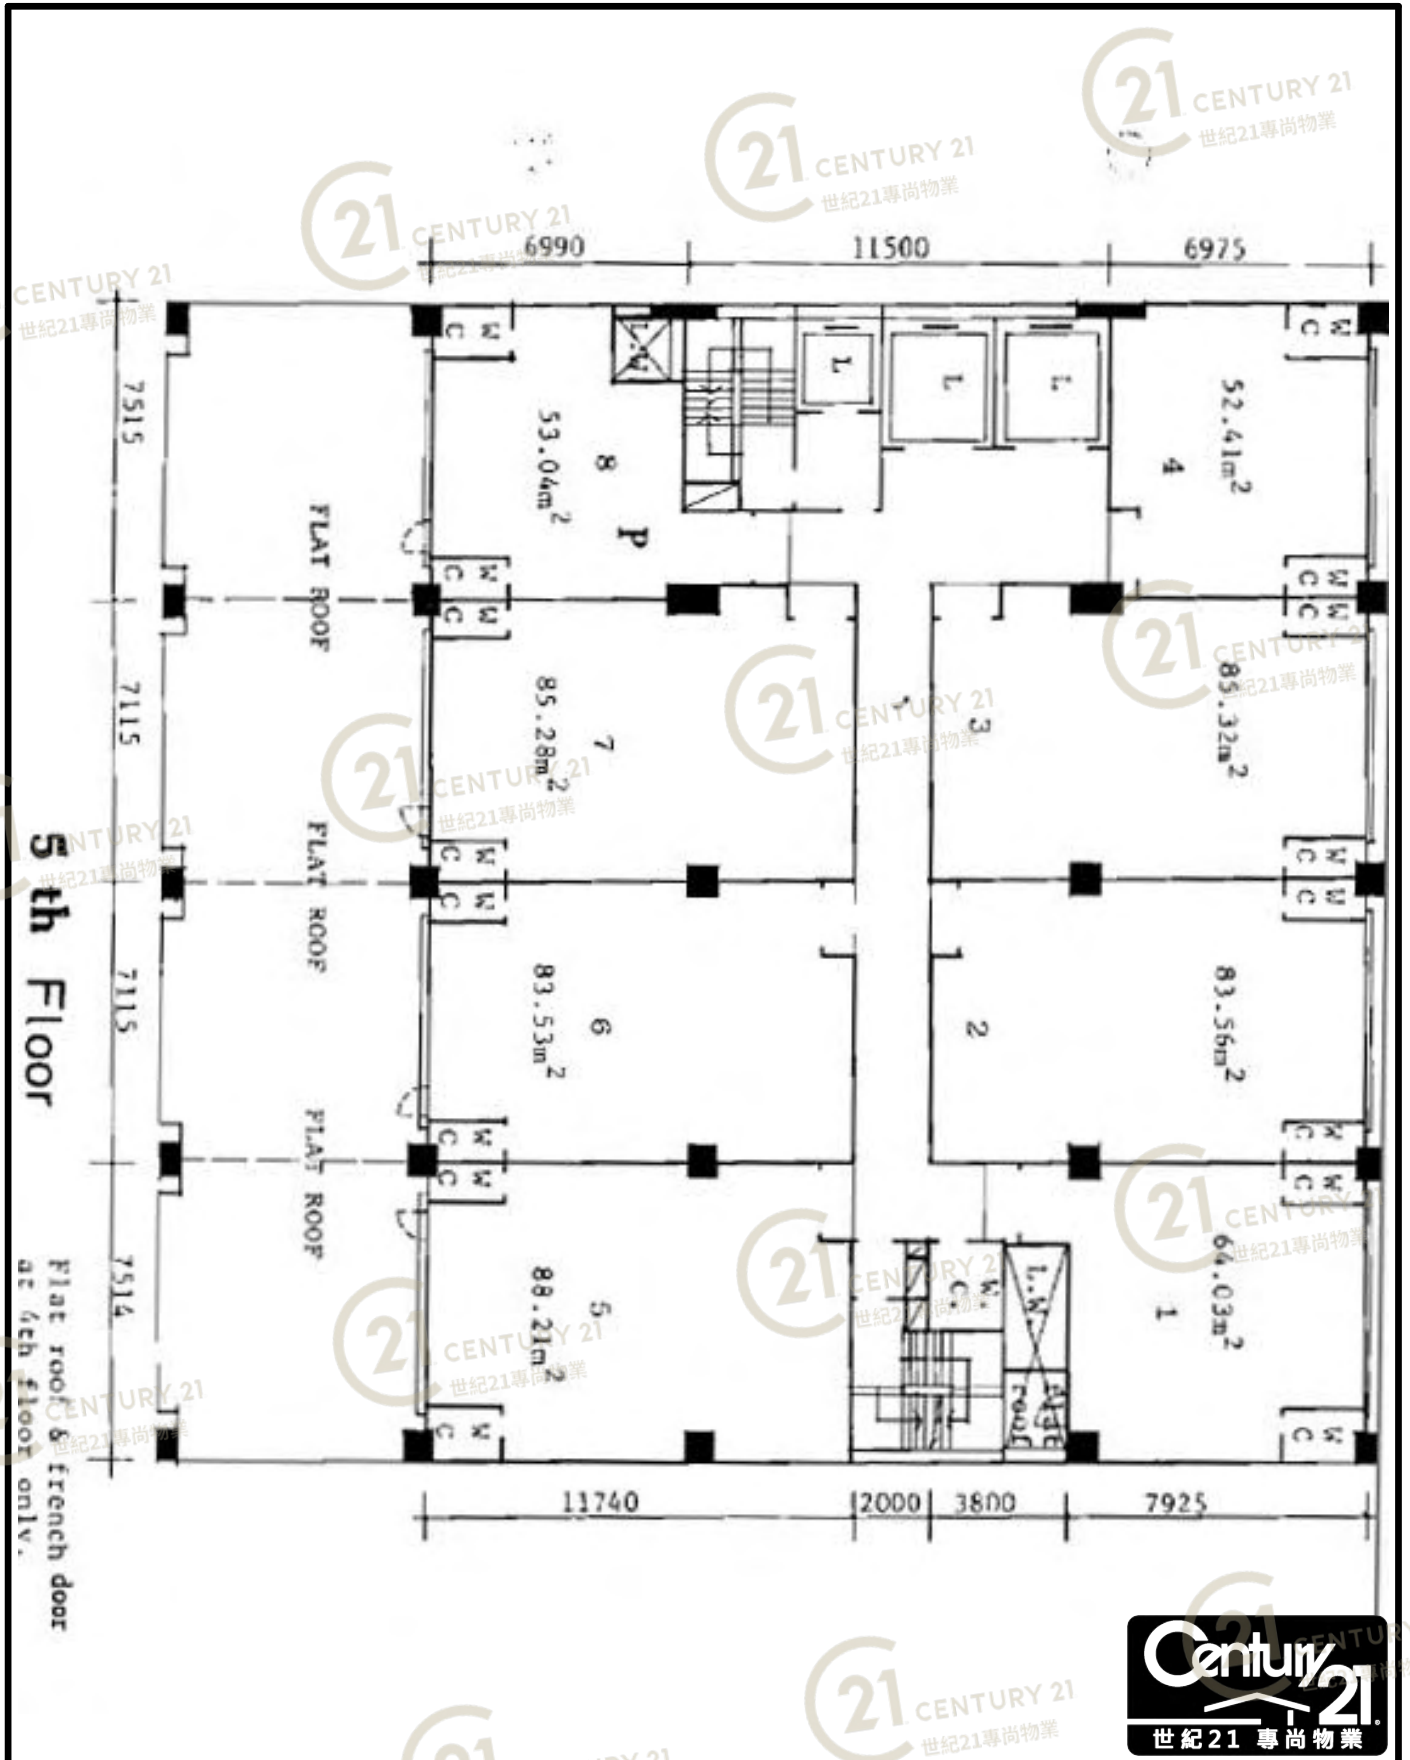

兆發工業大廈 Shiu Fat Industrial Building


NOT TO SCALE, FOR IDENTIFICATION PURPOSE ONLY

圖中所有數據比例，一概只作參考之用

平面圖

Floor Plan

BLOCK PLAN

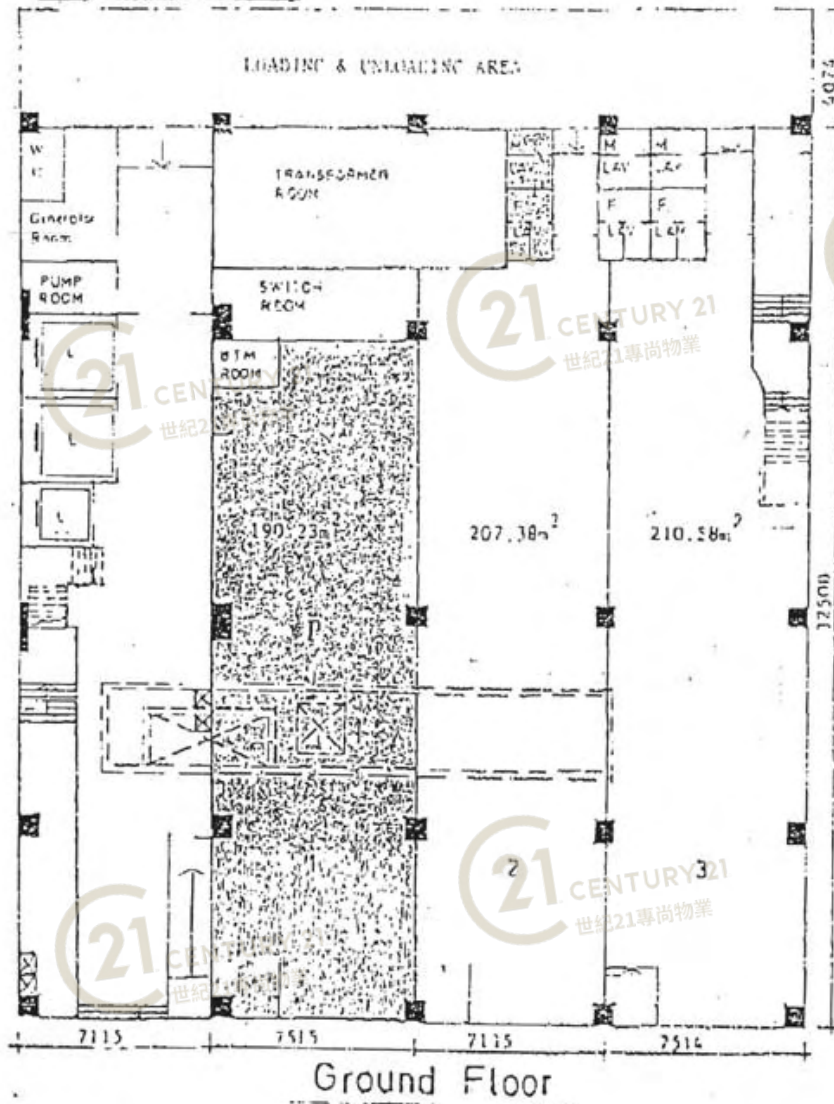

(九) 九龍觀塘偉業街139及141號兆發工業大廈地下1號單位連洗手間

PROPERTY 9

FOR REFERENCE PURPOSE ONLY
(NOT TO SCALE)




兆發工業大廈 Shiu Fat Industrial Building

NOT TO SCALE, FOR IDENTIFICATION PURPOSE ONLY

圖中所有數據比例，一概只作參考之用

平面圖

Floor Plan

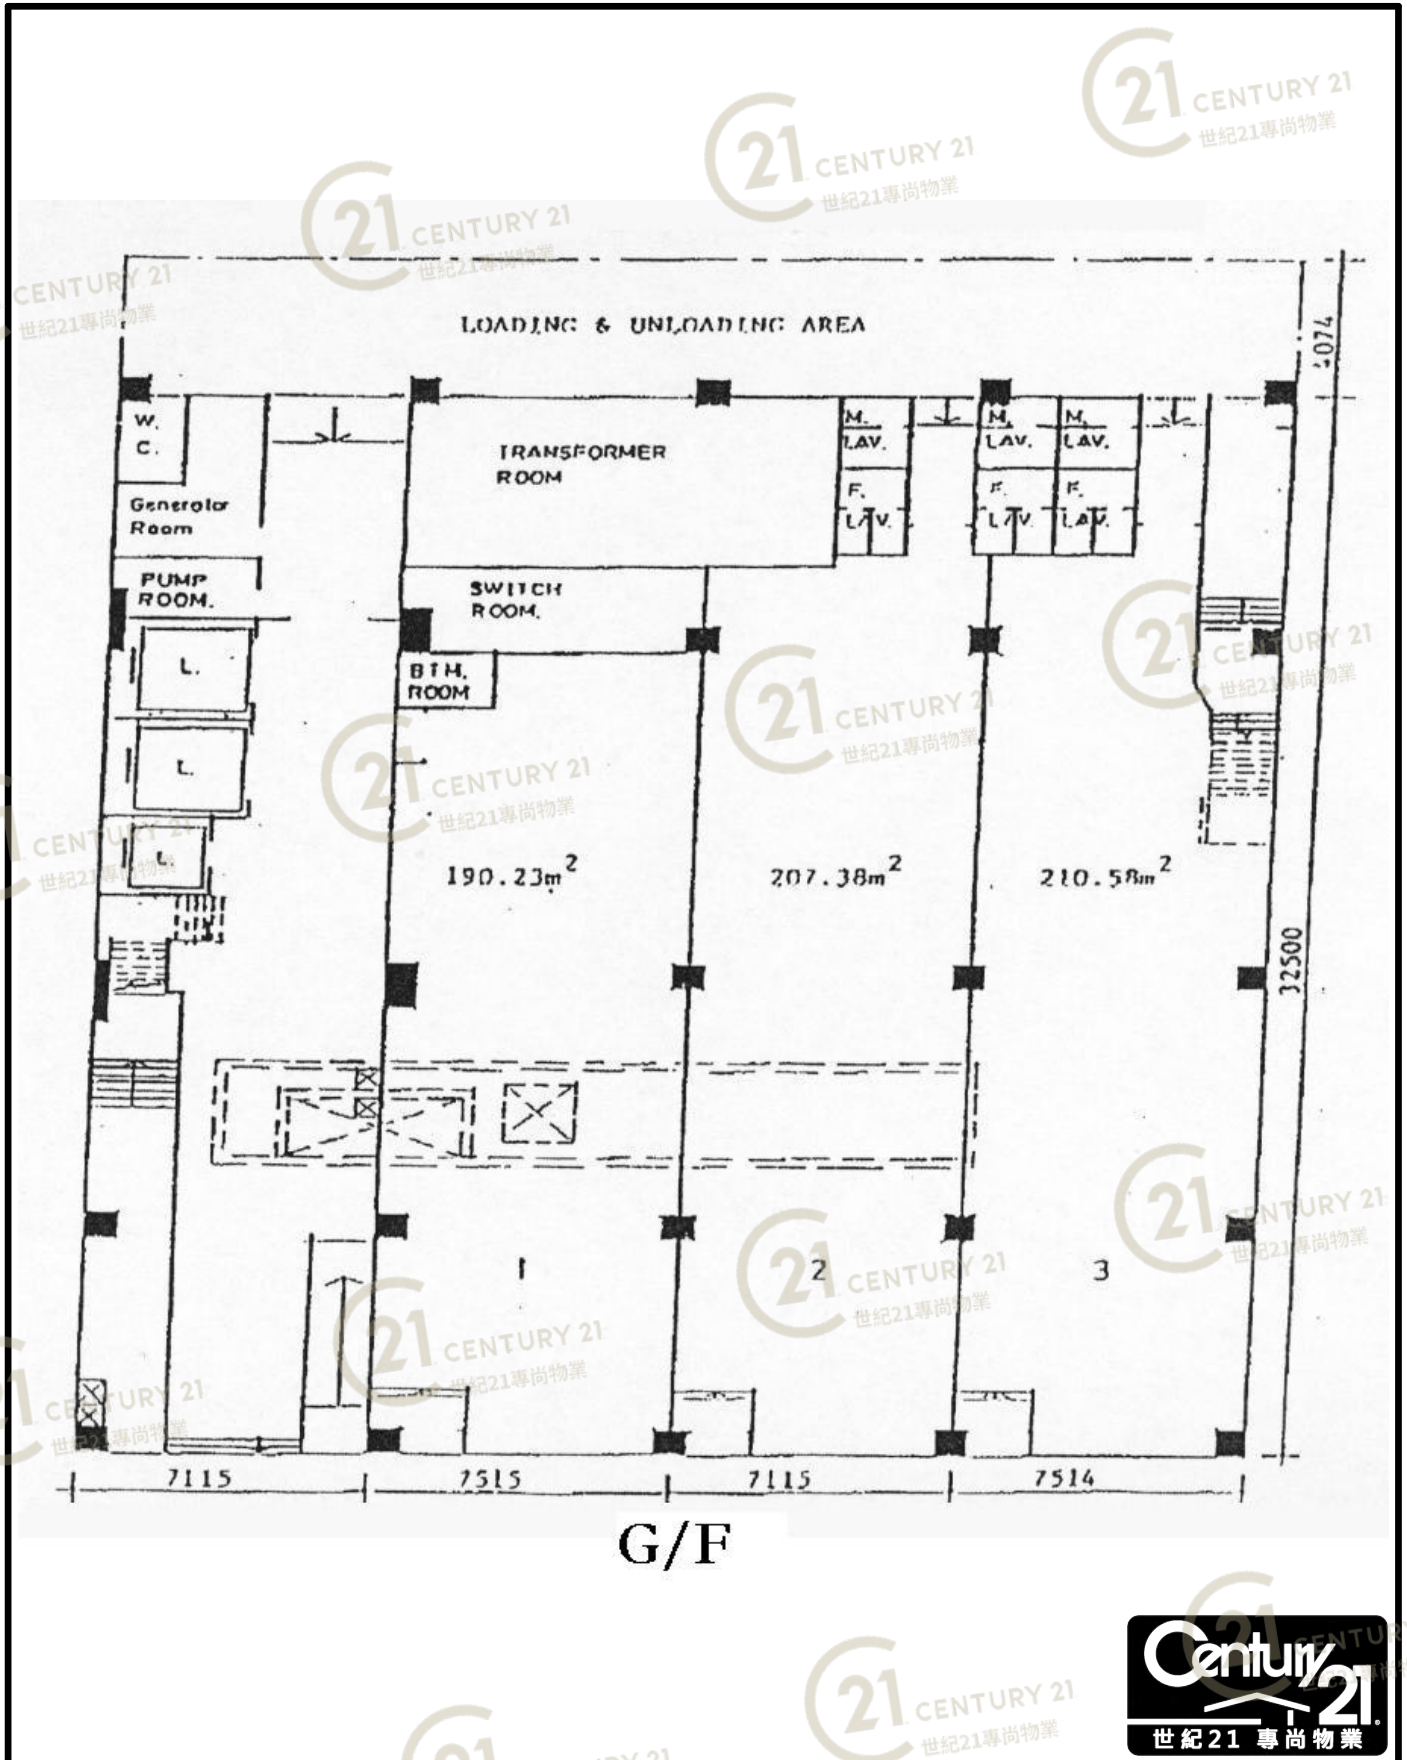

兆發工業大廈 Shiu Fat Industrial Building


NOT TO SCALE, FOR IDENTIFICATION PURPOSE ONLY

圖中所有數據比例，一概只作參考之用

平面圖

Floor Plan


K.T.I.L. 420 & 421

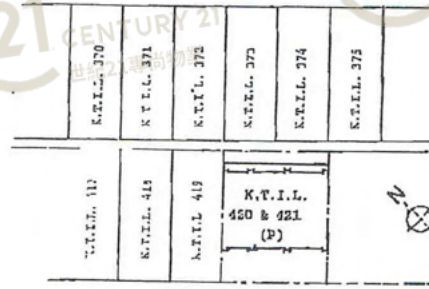

WAI YIP STREET

BLOCK PLAN

SCALE 1: 2000

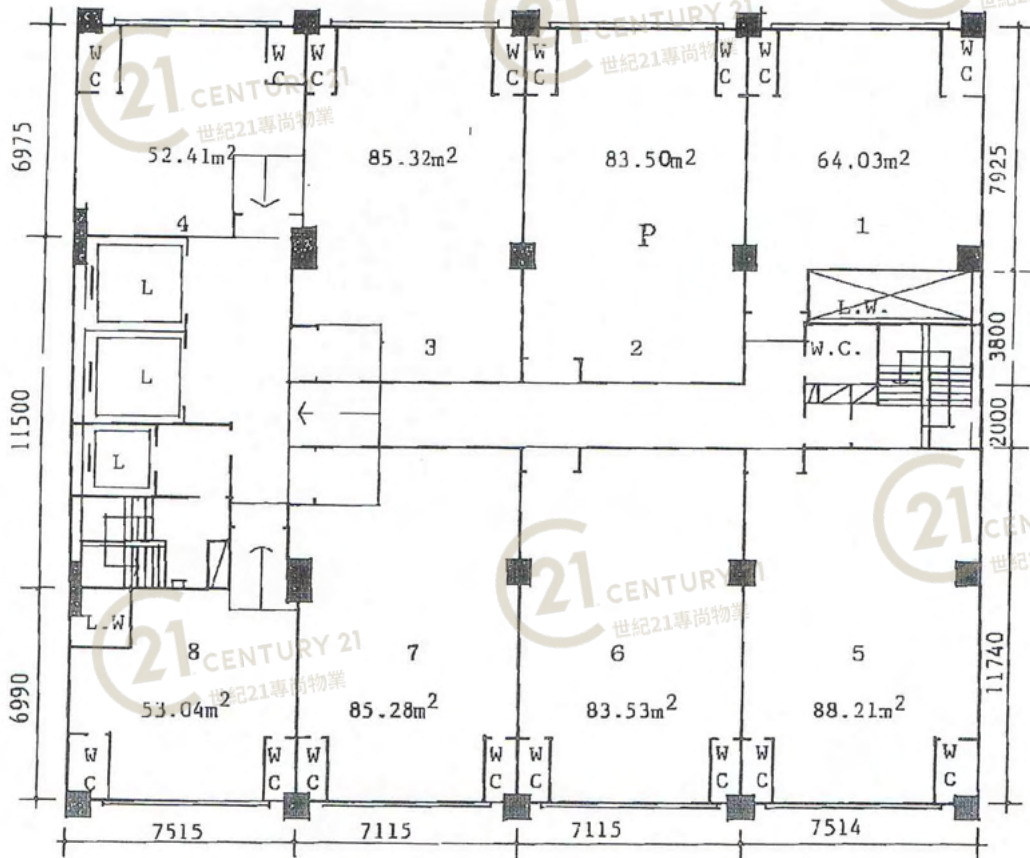

14 th Floor Plan

(WORKSHOP)

Annexure to Memorial No. 3412729



兆發工業大廈 Shiu Fat Industrial Building

NOT TO SCALE, FOR IDENTIFICATION PURPOSE ONLY

圖中所有數據比例，一概只作參考之用